


JON DALE ARCHITECT LTD.

Jon Dale RIBA 12 Crestwood View, Eastleigh, Hampshire, SO50 4NF Tel: 07787 575126 E-mail: jondalearchitect@gmail.com

Project
Bridge View.
Green Lane.
Swarwick

Title
Proposed Ground Floor Plan

Scale	Date	Drawn	Checked	Job No.	Drawing. No.	Revision
1:100@A3	June 23	RP	JD	132	FP.01	-

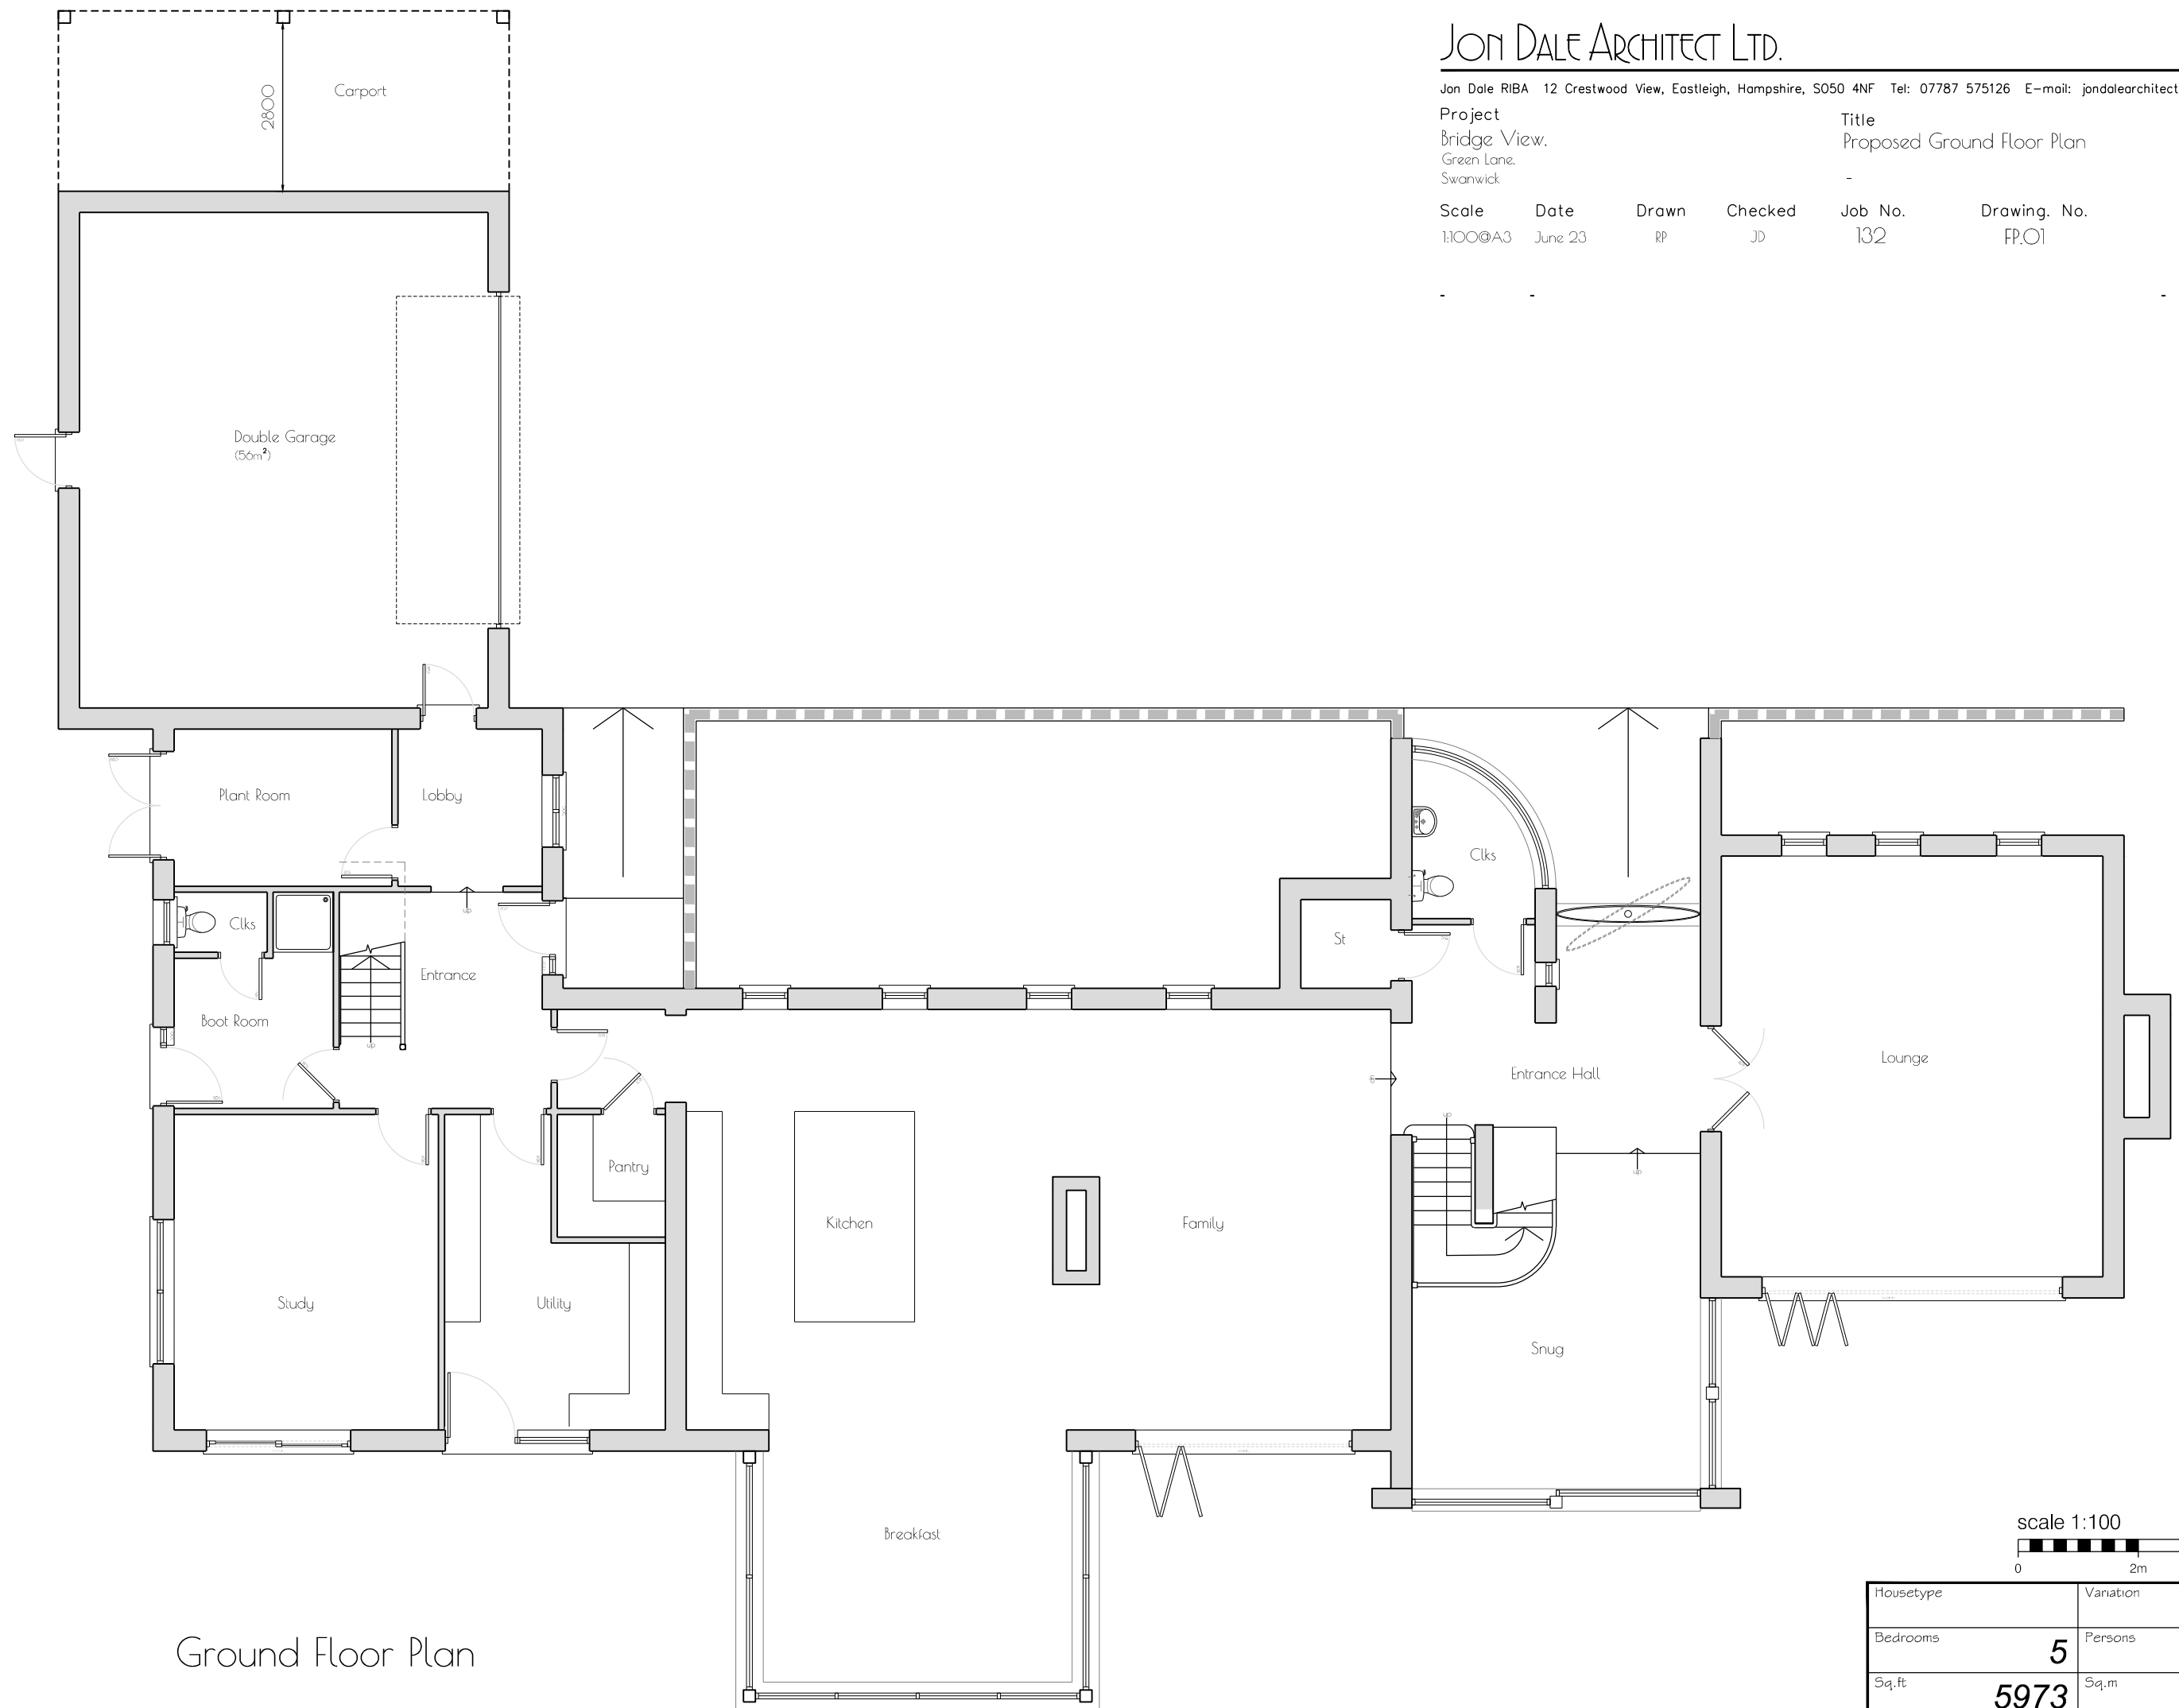

Ground Floor Plan

scale 1:100
0 2m 4m

Housetype	Variation	
Bedrooms	5	Persons 10
Sq.ft	5973	Sq.m 554.9